

EXCEPT AS MAY BE OTHERWISE PROVIDED BY CONTRACT, THESE DRAWINGS AND SPECIFICATIONS ARE THE PROPERTY OF AUTOMATED PROCESSES, INC., AND ARE ISSUED IN STRICT CONFIDENCE AND SHALL NOT BE REPRODUCED OR COPIED, OR USED AS THE BASIS FOR THE MANUFACTURE OR SALE OF APPARATUS WITHOUT PERMISSION.




REVISION HISTORY				
ZONE	REV	DESCRIPTION	DATE	APPROVED
	A	PROTOTYPE	7/16/2018	SGC
	B	PRODUCTION	1/15/2019	TPH

WEIGHT
STANDARD FRAME: 90 LBS

SHIPPING CRATE PART NUMBERS
STANDARD FRAME: 853-0022

ROAD CASE PART NUMBERS
STANDARD FRAME: 853-0027

ENSURE THAT TRANSPORT CASES/CRATES DO NOT CONTACT THE LABELED CONTROL AREAS

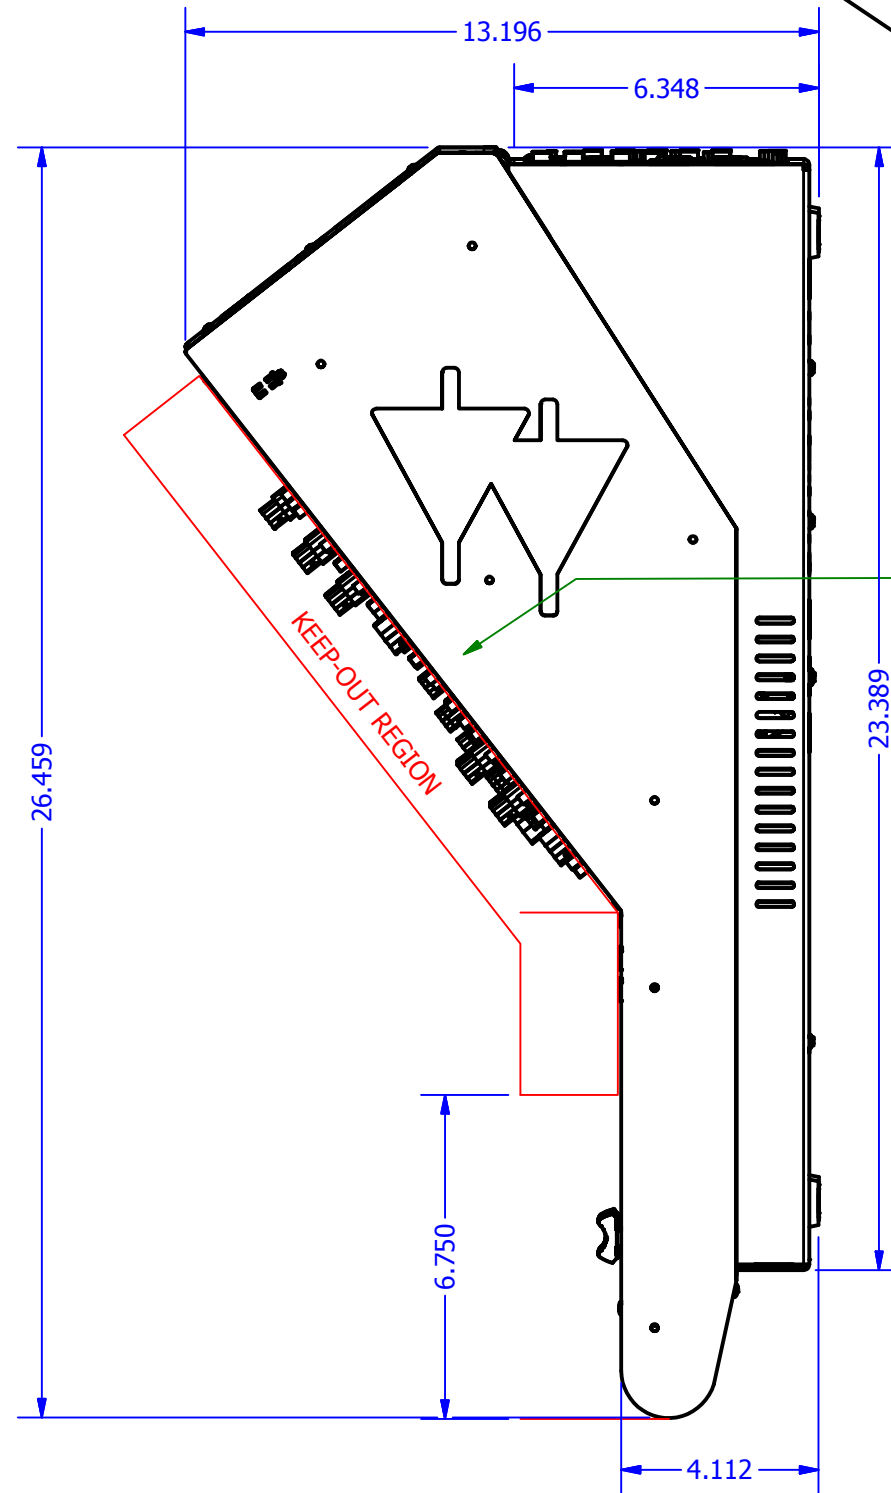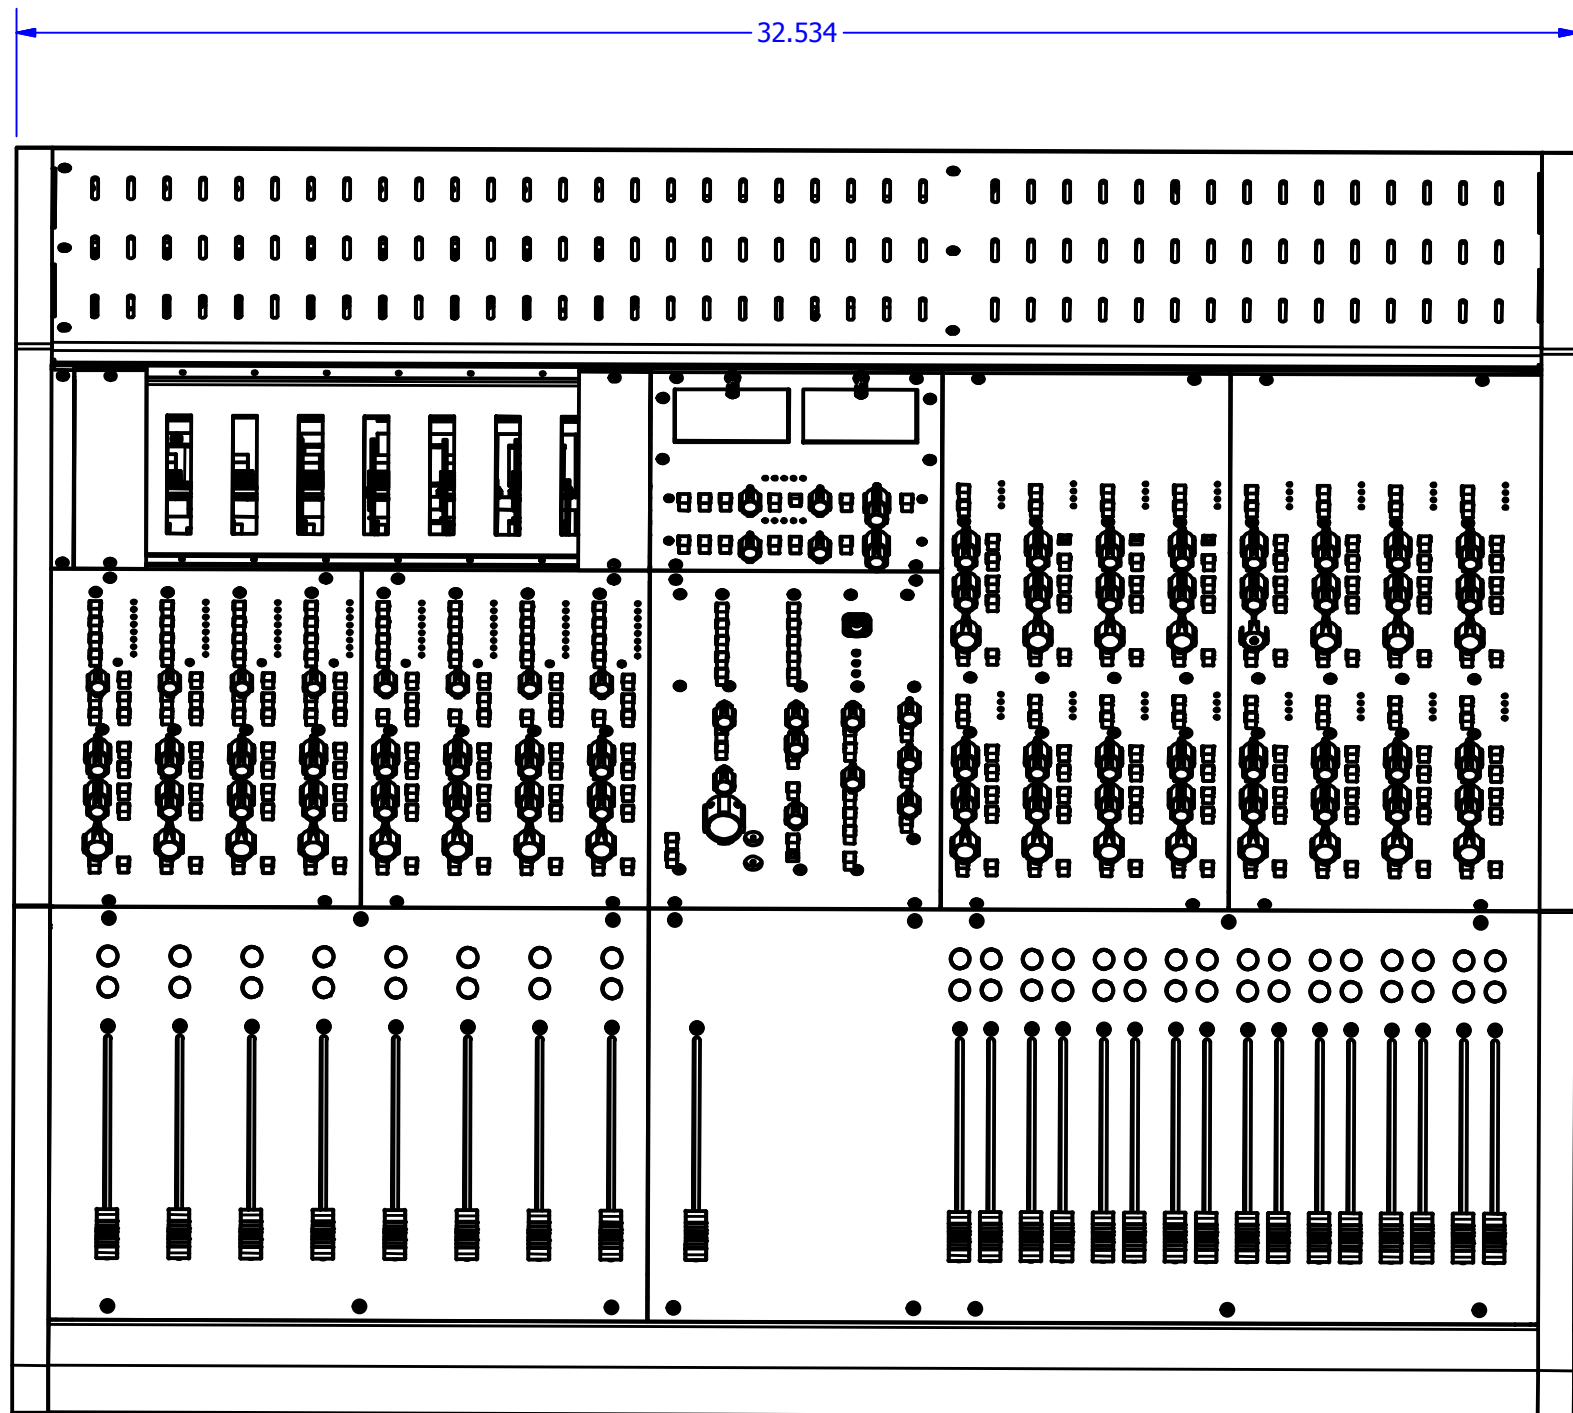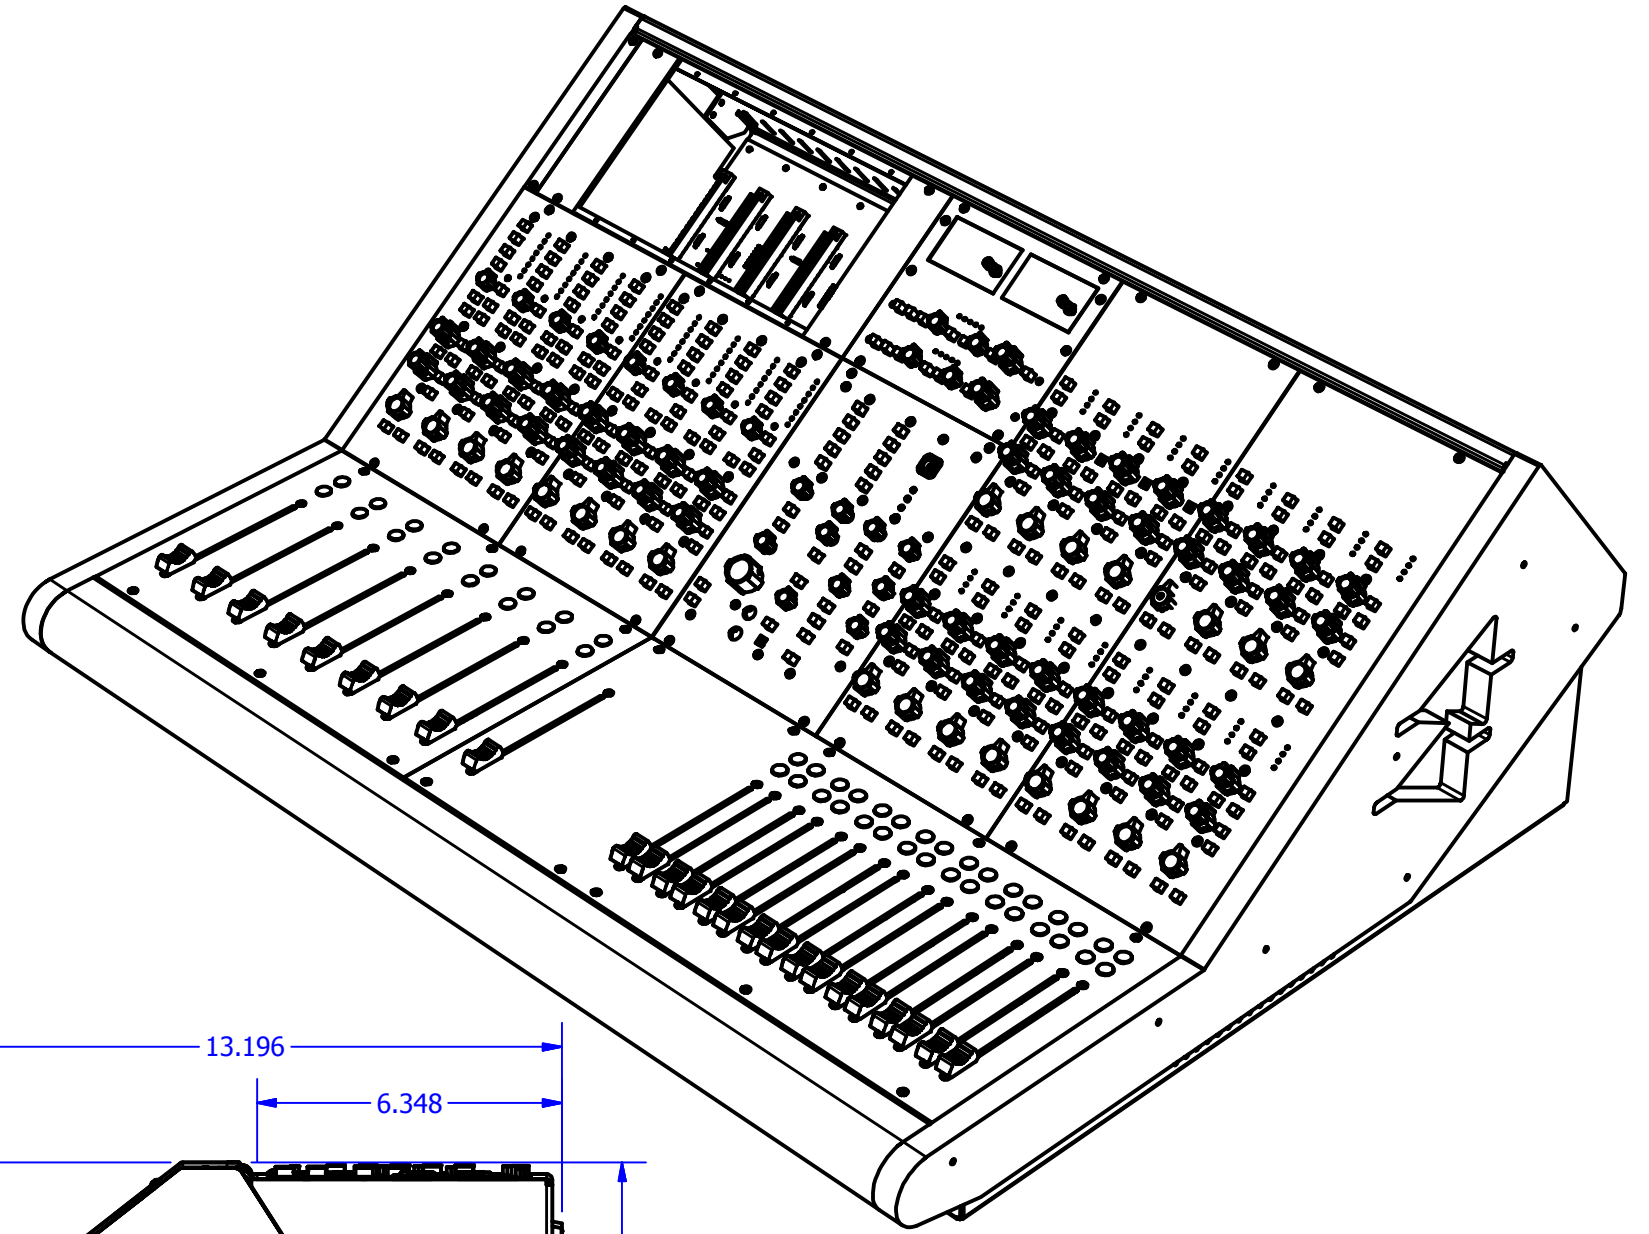

NOTE:

The area marked in red indicates delicate control surfaces. To avoid damaging control knobs and faders, packaging foam cannot touch this area.

TOLERANCES UNLESS OTHERWISE NOTED
FRACTIONS: +/-
.XX = +/- 0.02
.XXX = +/- 0.005
ANGLES = +/- 1/2°
 SEE SEPARATE PARTS LIST

DRAWN	SGC	DATE	7/16/2018
CHECK		DATE	
APPVD		DATE	
MATERIAL			
FINISH			

AUTOMATED PROCESSES, INC.
8301 PATUXENT RANGE ROAD, JESSUP, MD 20794 301 776 7879

TITLE: The Box & Dimensions

SIZE	DWG. NO.	REV	SHEET
C	42-999-1559-B	B	1 OF 1